
**LOWER LEVEL FLOOR PLAN**  
 SCALE : 1/4" = 1'-0"


DATE: JUNE 18, 2008  
 CAD FILE NAME: A2.1.AEC  
 PROJECT NO.: 07030  
 SHEET NO.:

REVISIONS:

**THETA XI KAPPA SIGMA**  
**NEW RESIDENCE AND RENOVATION**  
**TRI-STATE UNIVERSITY**  
**ANGOLA, INDIANA**

**DENNIS SPIDEL**  
**CUSTOM HOMES, INC.**  
 P.O. BOX 224  
 ANGOLA, IN 46703  
 219-665-1599

ALL CONCRETE BEAMS, PLANS AND DETAILS SHALL BE PERFORMED BY A LICENSED ARCHITECT OR ENGINEER REGISTERED IN THE STATE OF INDIANA. THESE DOCUMENTS SHALL NOT BE USED FOR ANY OTHER PROJECT WITHOUT THE WRITTEN CONSENT OF SCHROEDER DESIGN STUDIO. THE OWNER SHALL BE PERMITTED TO REYAN PRINTED COPIES FOR INFORMATION AND REFERENCE PURPOSES ONLY.

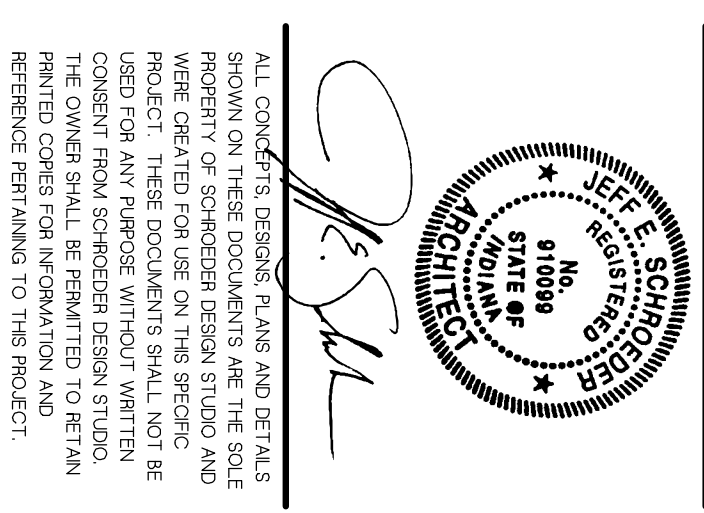

**SCHROEDER DESIGN STUDIO PC**  
 architectural consulting  
 1010 Memorial Way Suite 104  
 Fort Wayne, Indiana 46805  
 Bus: 260-484-9529 Fax: 260-471-0513